
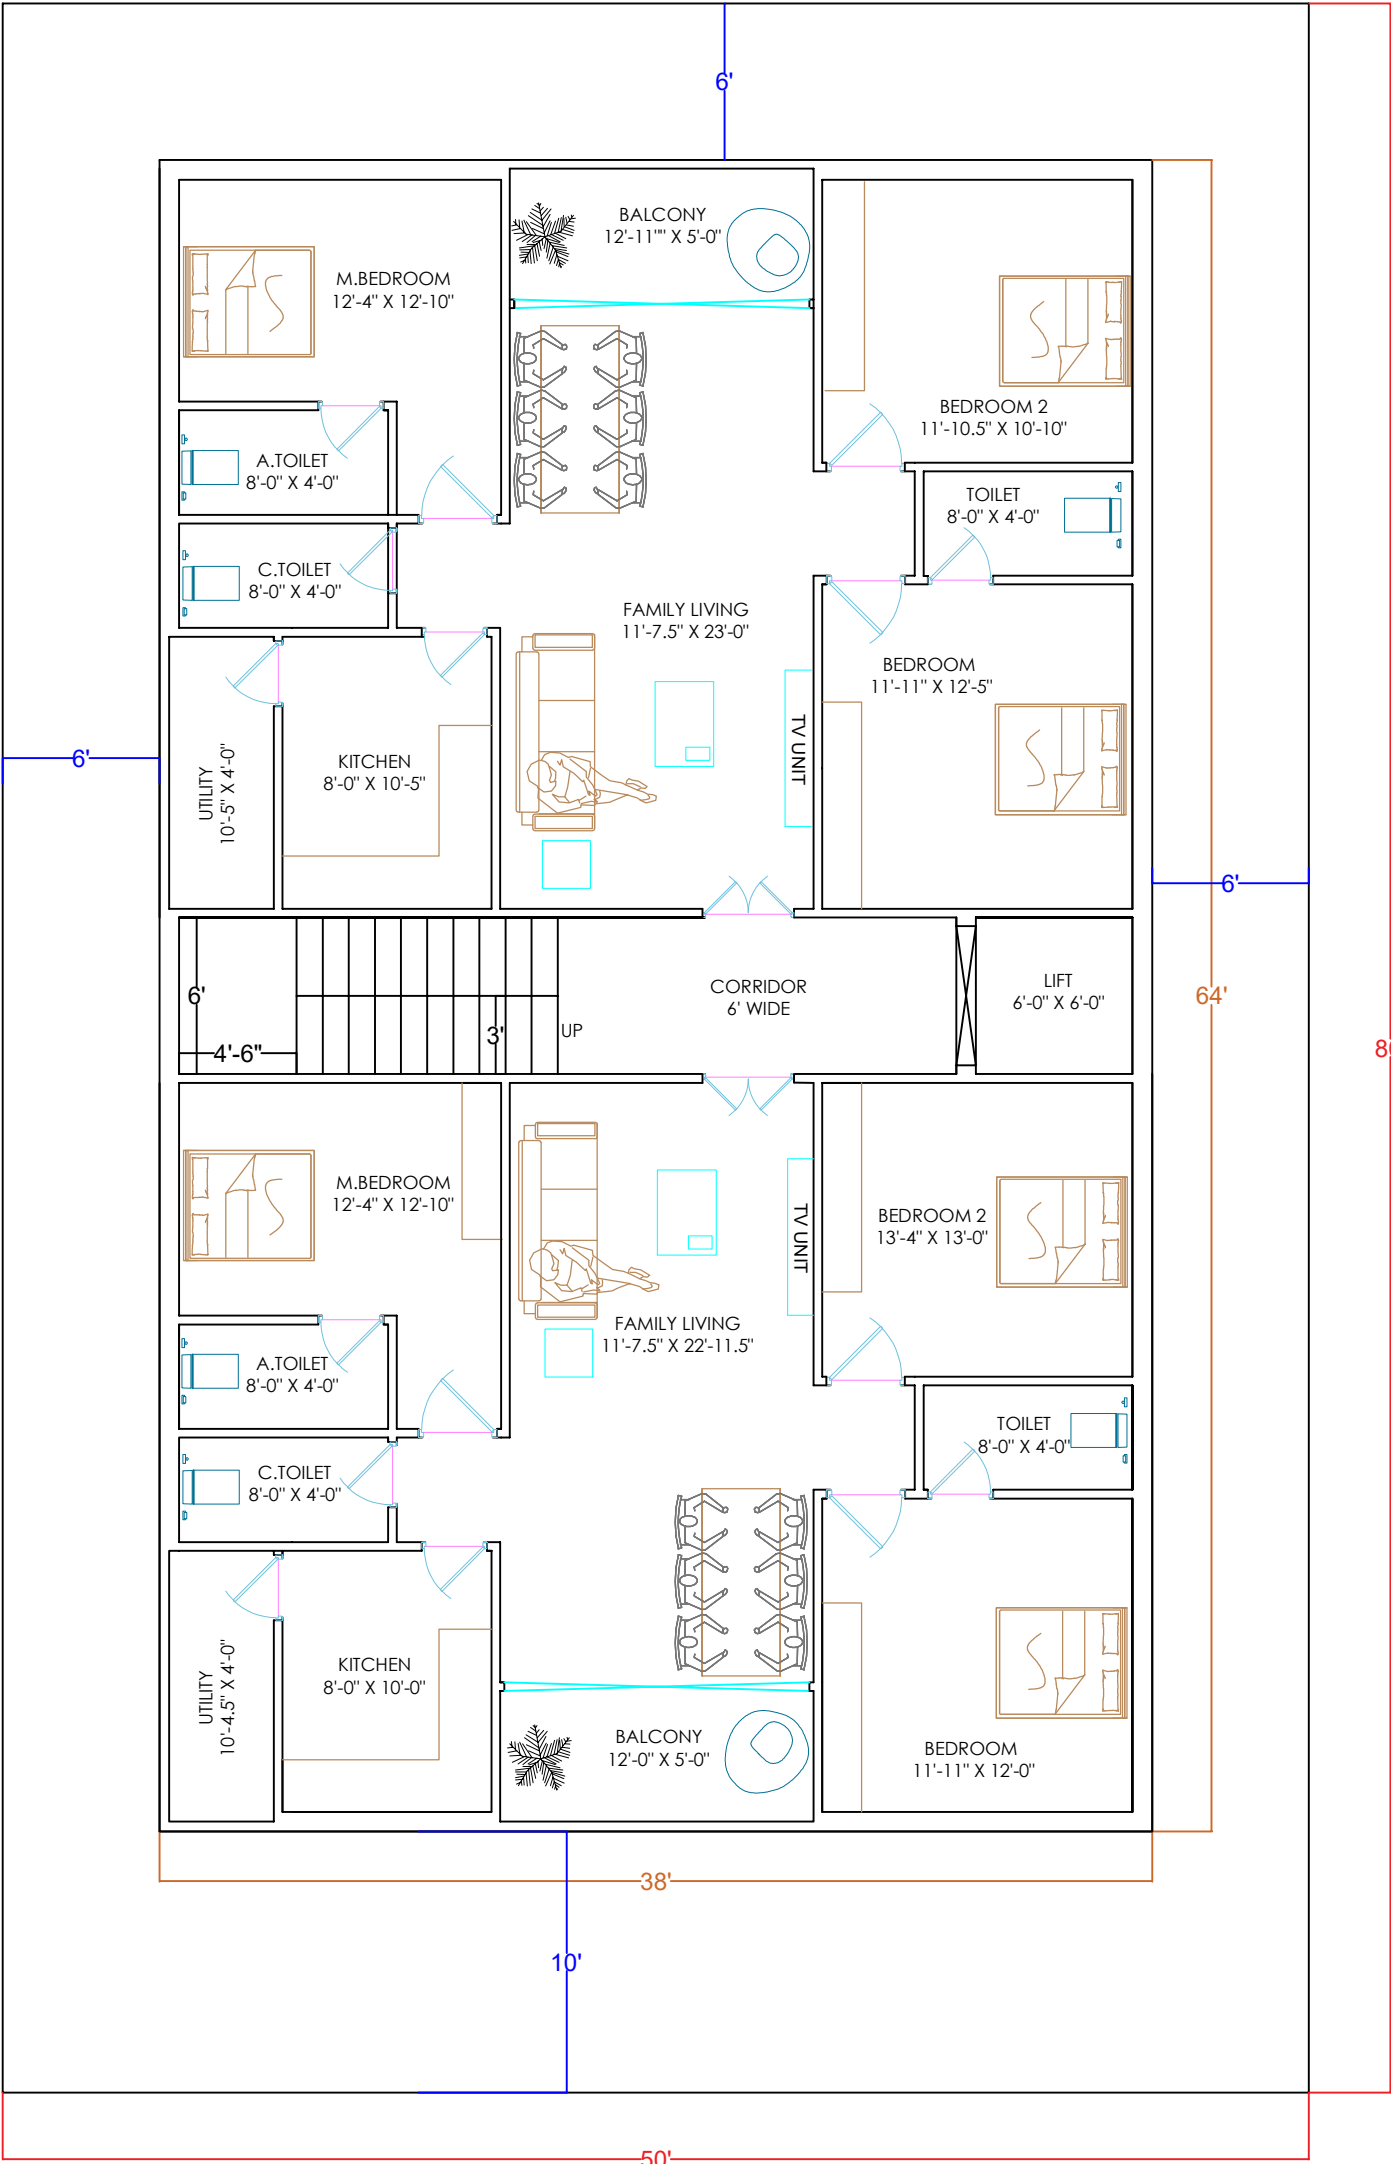


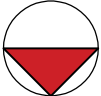

CLIENT:MAK HOMES CONSTRUCTION	DWG.NO:	R0	EAST  EAST	DESIGN BY: MOHAMMED AFZAL
	DATE:	18/09/2022		
PROJECT:RESIDENTIAL G+4				
TITLE:TYPICAL FLOOR PLAN				